


- NOTES
- Contractors must check all dimensions on site. Only figured dimensions are to be worked from. Discrepancies must be reported to the Architect or Engineer before proceeding. © This drawing is copyright.
 - Reproduced from OS Sitemap © by permission of Ordnance Survey on behalf of The Controller of Her Majesty's Stationery Office. © Crown copyright 2008. All rights reserved. Licence number 100007126.

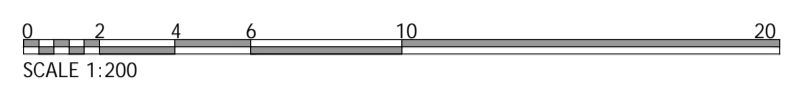

Red line indicates site boundary

Blue dashed line illustrates indicative plot boundary

FOR PRE-APP

REV	DESCRIPTION	DRN	CHD	DATE
A	Boundary updated	SA	SA	09/01/2023

SCALE 1:200 @ A1 DATE NOV 2022

DRAWN MA CHK SA

DRAWING NO. 19128-P009 REV A

TITLE STEVENAGE NORTHERN GATEWAY J8, A1 STEVENAGE

DETAILS PROPOSED PLOT 1 UNITS TYPICAL BUILDING PLAN

Woods Hardwick
Architecture | Engineering | Planning | Surveying

BEDFORD : HEAD OFFICE
15-17 Goldington Road
Bedford MK40 3NH
T: +44 (0) 1234 268862

BIRMINGHAM
Fort Dunlop, Fort Parkway
Birmingham B24 9FE
T: +44 (0) 121 6297784

ONLINE: mail@woodshardwick.com | woodshardwick.com

PLEASE CONSIDER THE ENVIRONMENT BEFORE PRINTING THIS DRAWING

PROPOSED FLOOR PLAN
SCALE 1:200